

ZONAGE PLUVIAL INTERCOMMUNAL

PLAN DE ZONAGE D'ASSAINISSEMENT DES EAUX PLUVIALES


CARTE 1 : PLAN GENERAL SUR LE TERRITOIRE DE LA CCPRO




GROUPPEMENT/REG. des 11310995-REG-ETU-PA-1-003

Table with columns: Ref, Etabli par, Approuvé par, Date, Objet de la révision. Rows A through E.

- Legende: Zonage pluvial intercommunal, Réseau, Primitifs de protection de captages, Hydrographie, Cadastre.

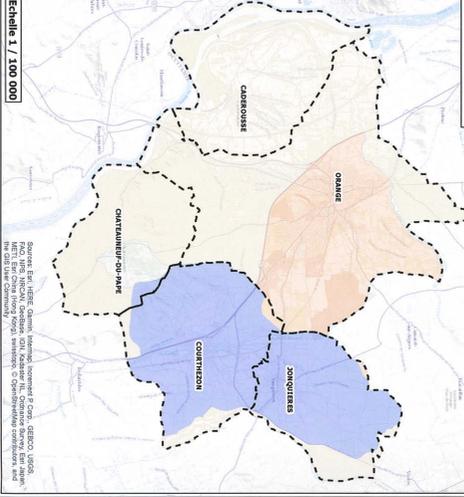

Echelle 1 / 100 000

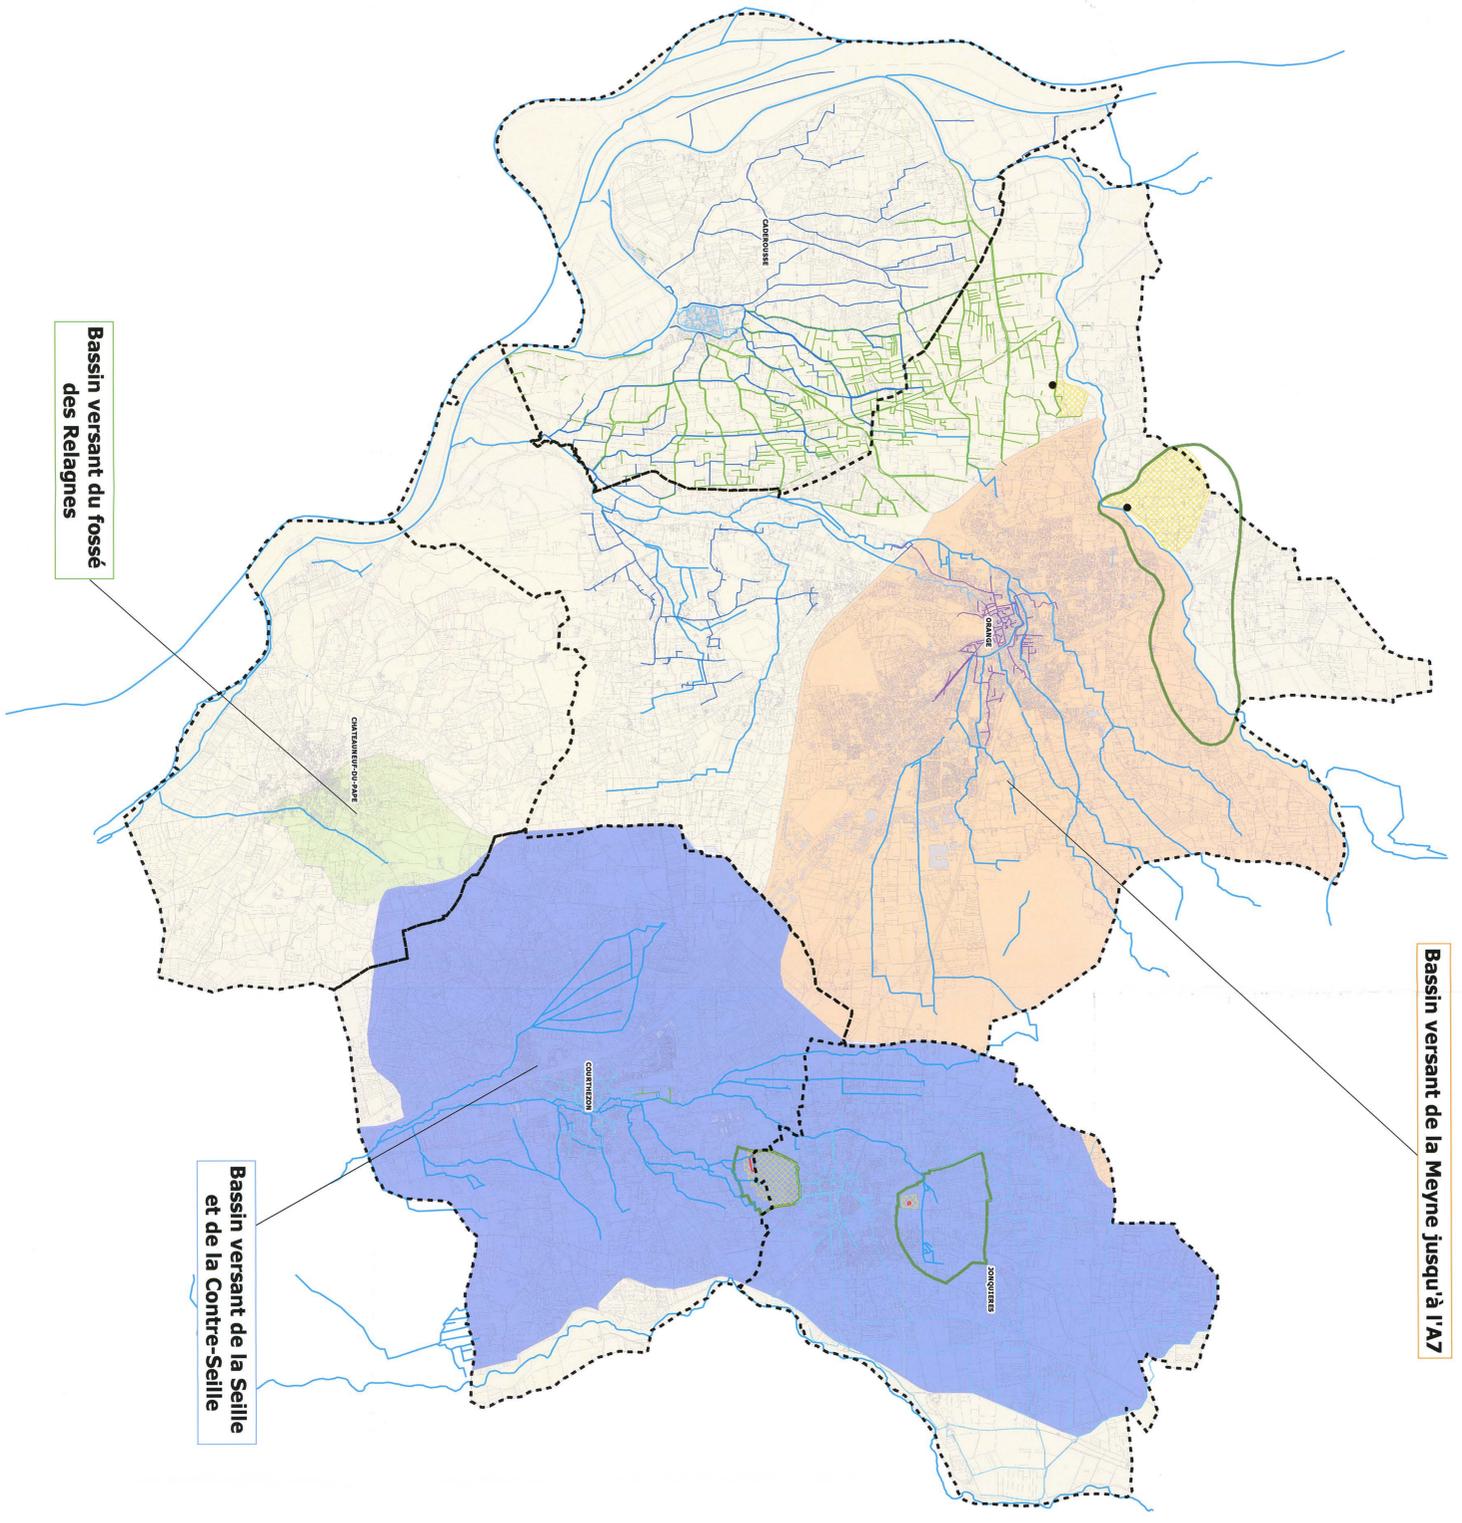

Bassin versant de la Meyne jusqu'à l'A2

Bassin versant du fossé des Relagnes

Bassin versant de la Seille et de la Contre-Seille

Technical specifications for various types of rainwater management systems, including infiltration, retention, and treatment methods.

Table titled 'PRISE EN COMPTE DE LA GESTION DES EAUX PLUVIALES DANS LES PROGETS D'AMENAGEMENTS COMMUNAUX ET DES COMMUNES DU PAYS RÉUNI D'ORANGE'. It details requirements for different types of developments.

Diagram showing the 'Bassin versant intercepté' (intercepted catchment area) and its connection to the 'Bassin versant intercommunal' (intercommunal catchment area).